


CORTE C-C

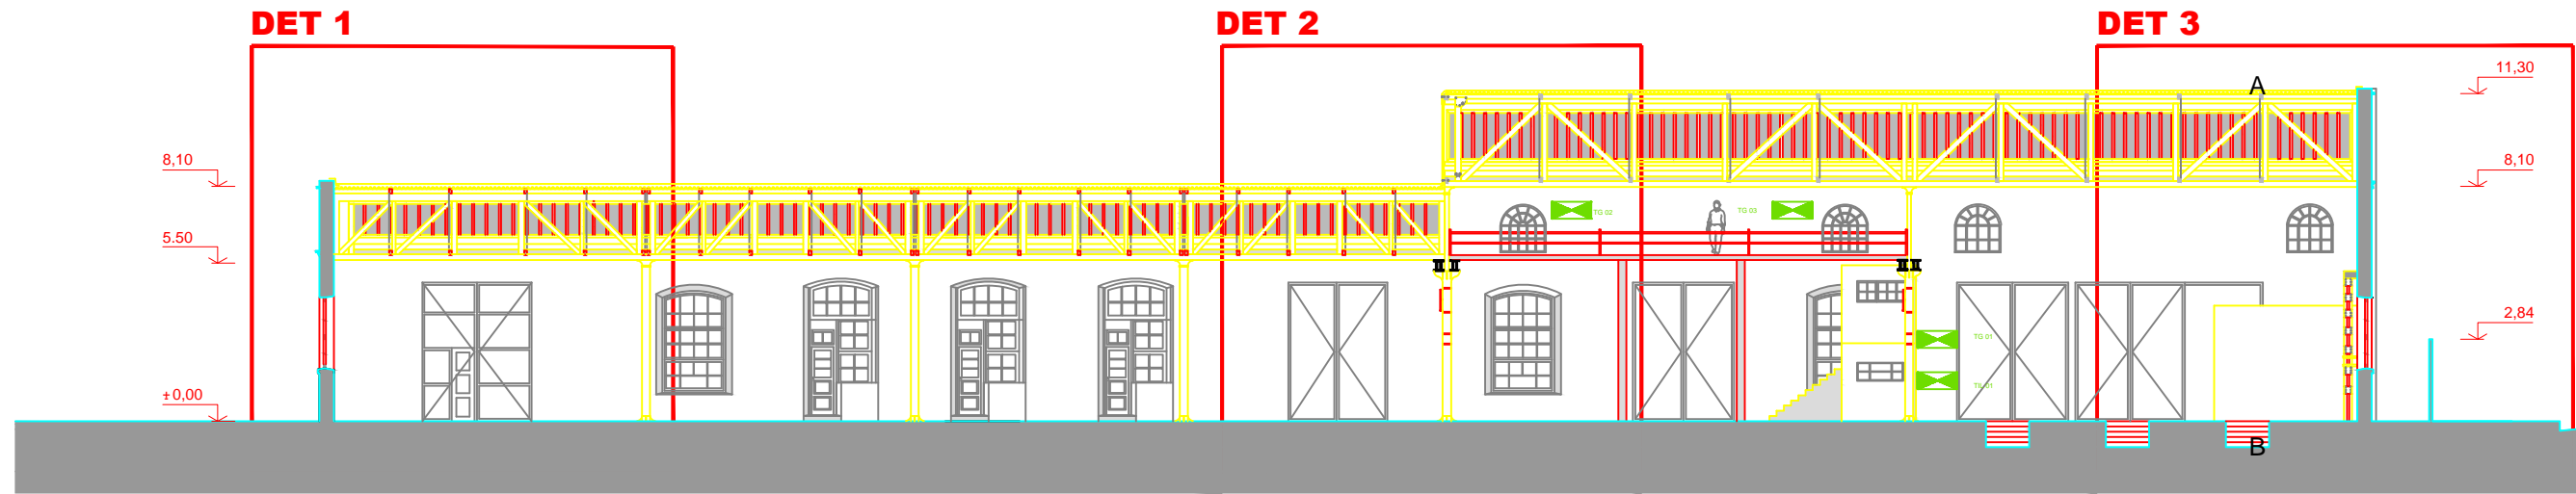

0 1m. 5m. 10m.

